


- LEGEND:
- UTILITY POLE
 - ⊙ SATCH BASIN
 - ⊕ FENCE
 - CURB

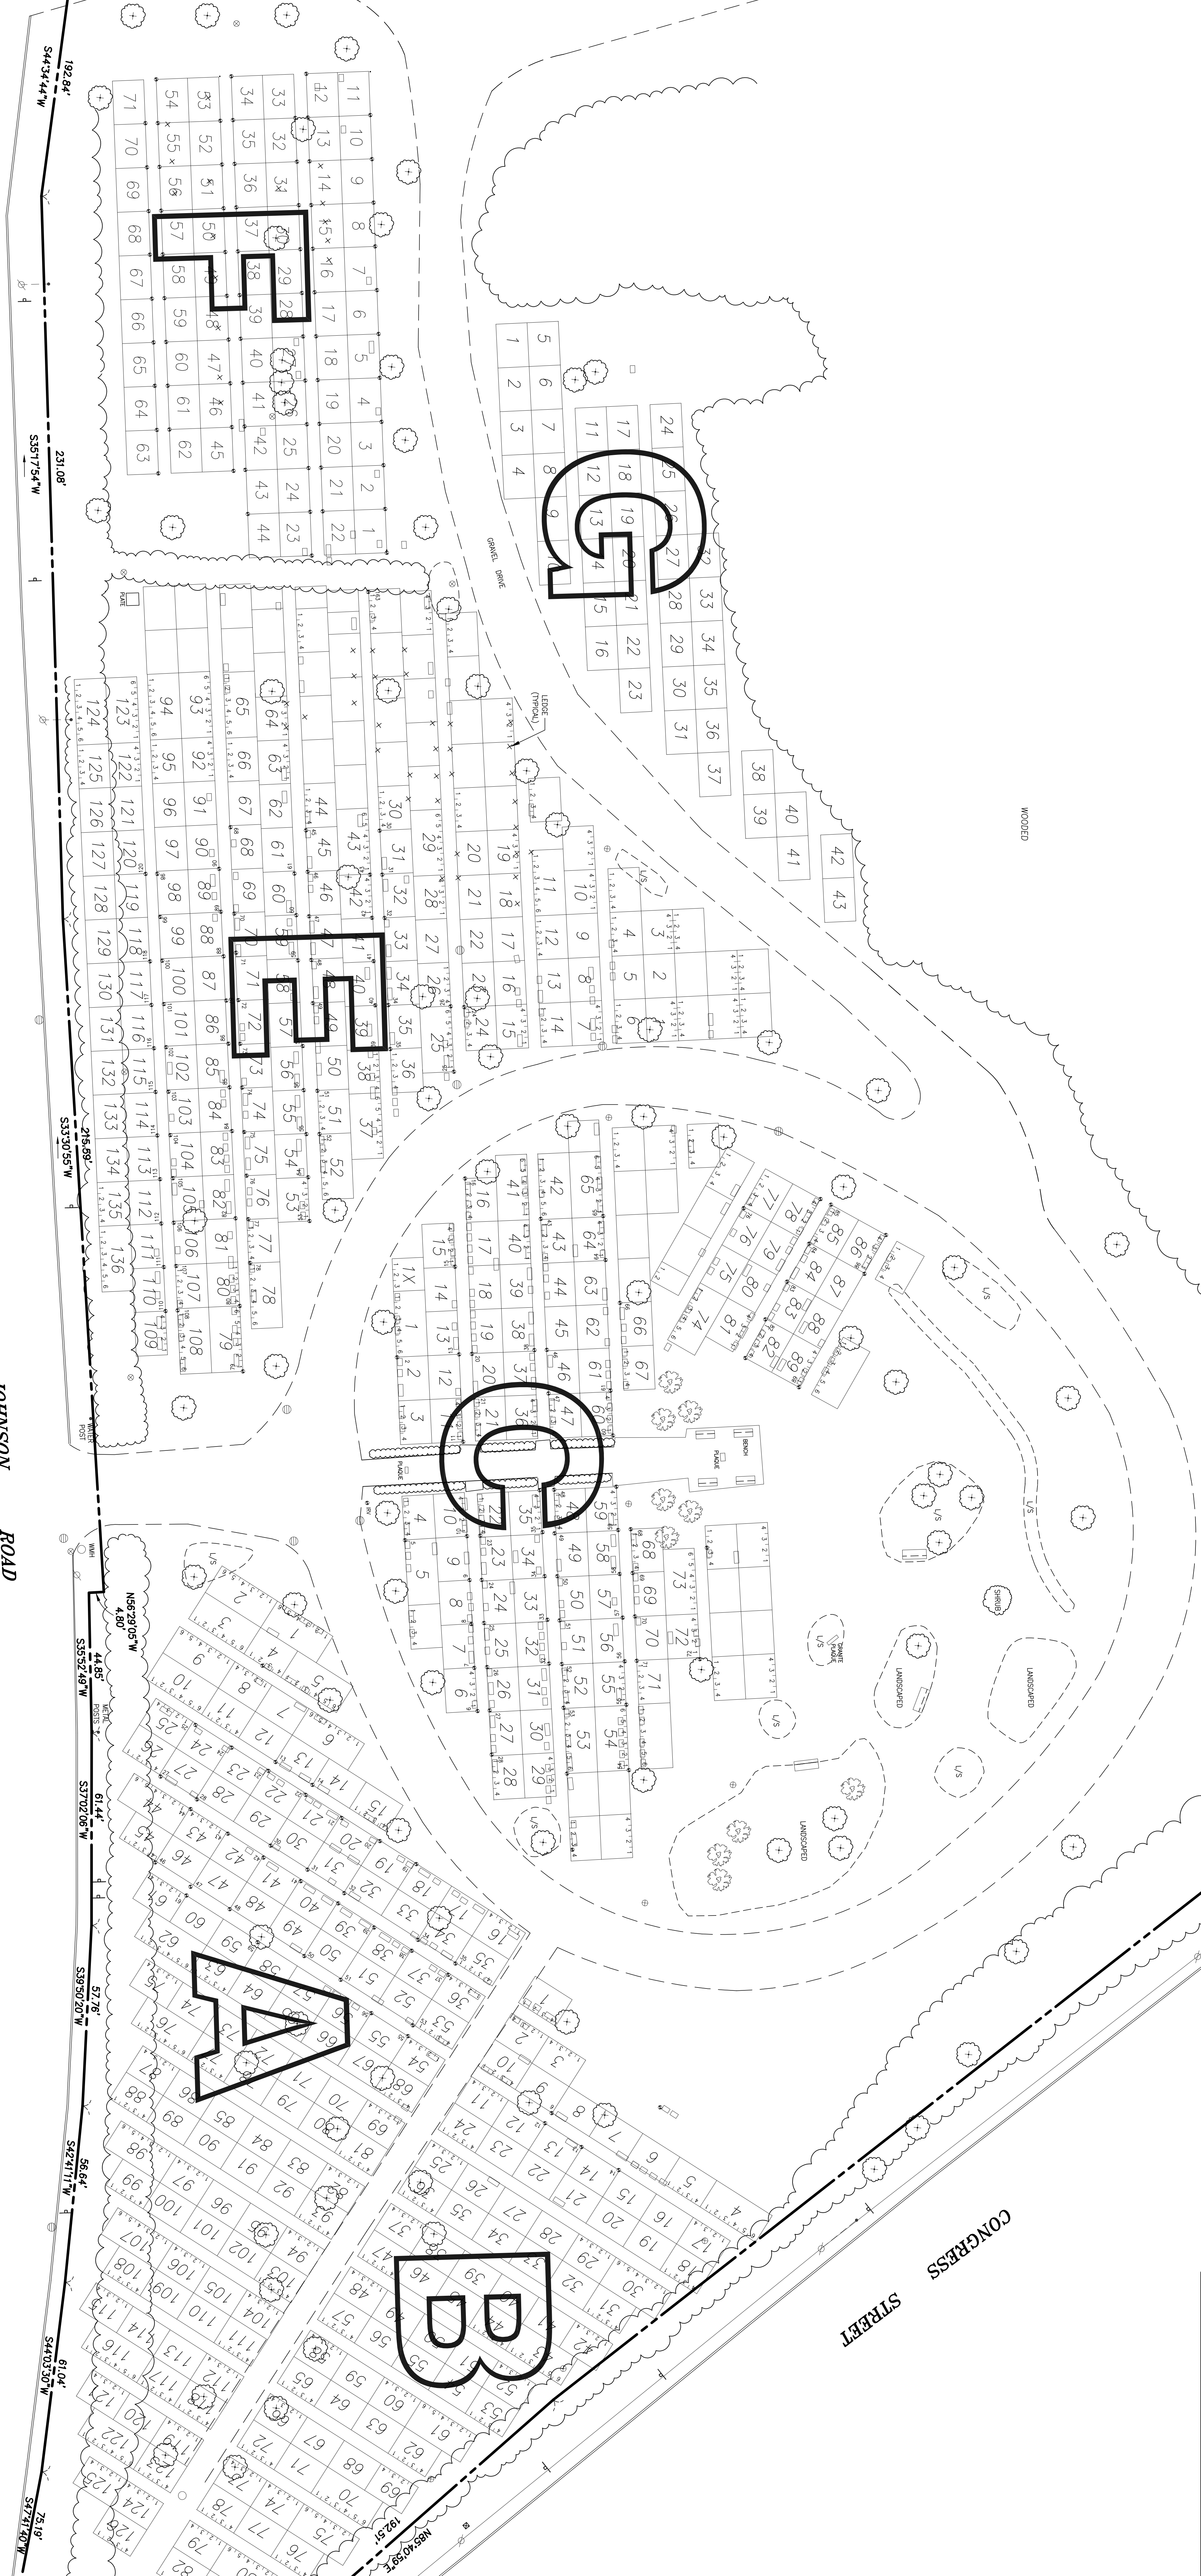

- LEGEND:
- STONE
 - ⊕ DISC
 - ⊙ WATER WAIVE
 - ⊕ UTILITY POLE
 - ⊙ MANHOLE
 - ⊕ CATCH BASIN
 - ⊕ SIGN
 - ⊕ DECIDUOUS TREE
 - ⊕ CONIFEROUS TREE
 - ⊕ BENCH
 - ⊕ EDGE OF ROAD
 - ⊕ CURB
 - ⊕ OVERHEAD WIRES
 - ⊕ EDGE OF WOODS
- GRAPHIC SCALE
- 0 10' 20' 40' 80'

JOHNSON ROAD

CONGRESS STREET

REV. 1 11-2-07 ADD SECTION G

LOCATION SURVEY

AT
TEMPLE BETH EL MEMORIAL PARK
JOHNSON ROAD, PORTLAND, MAINE

MADE FOR
TEMPLE BETH EL

OWEN HASKELL, INC.
16 CASO ST., PORTLAND, ME 04101 (207) 774-0484
PROFESSIONAL LAND SURVEYORS

Drawn By	WCS	Date	JUNE 16, 2004	Job No.	2004-028P
Traced By	JLW	Scale	1" = 20'	Dwg. No.	1
Check By	WCS				
Book No.	974				